


# R.B.F.S. REINFORCED BRICK FRAMING SYSTEM

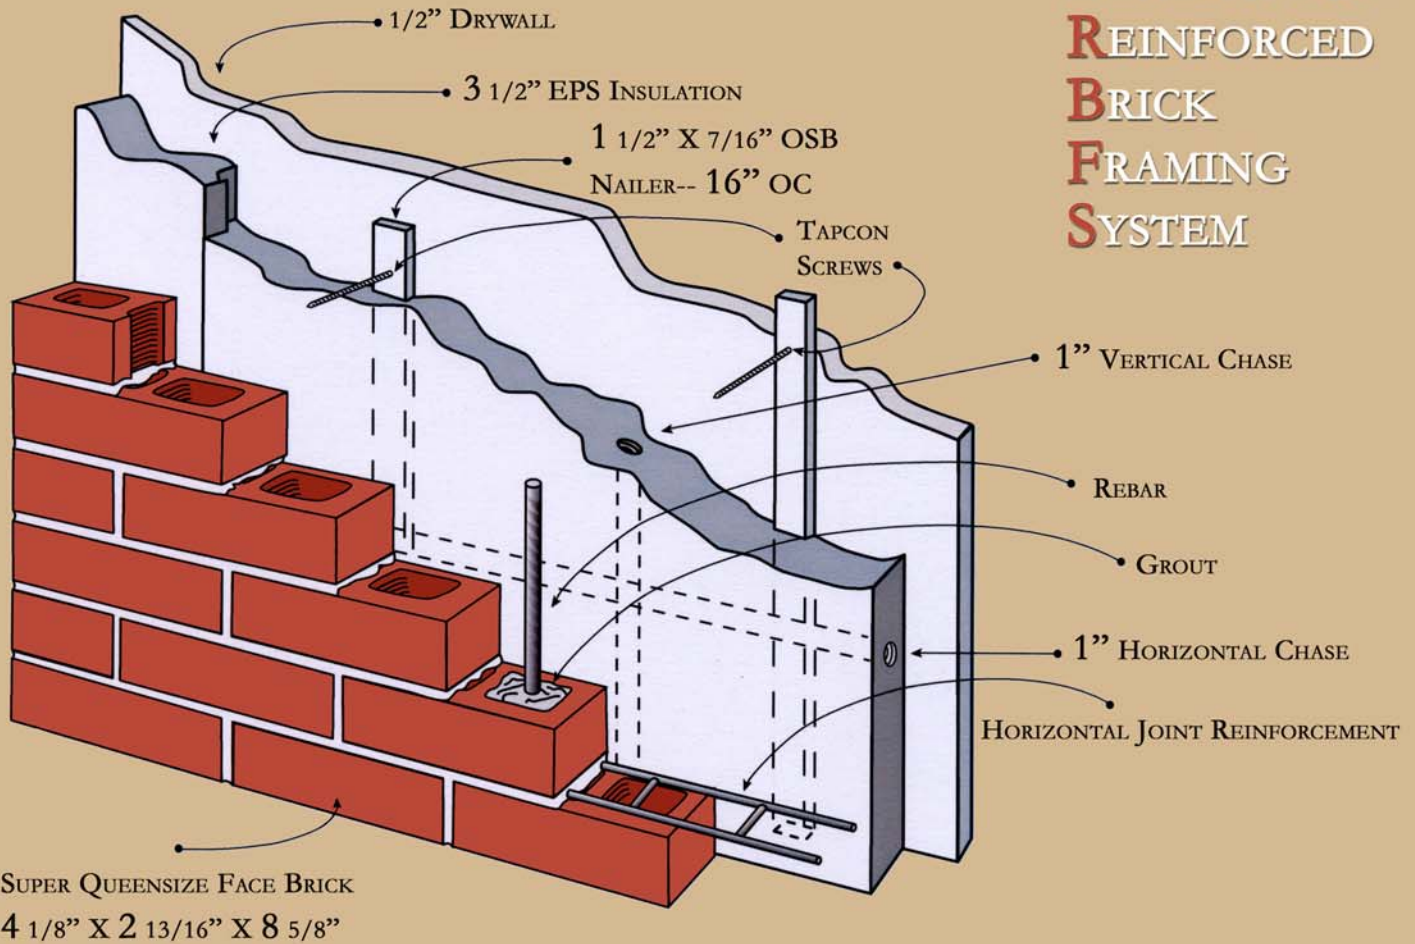

NOTICE!! THIS DRAWING IS AN EXAMPLE ONLY. PURCHASERS OF THIS SYSTEM ARE ADVISED THAT ALL BUILDINGS SHOULD BE DESIGNED AND ENGINEERED FOR THE SPECIFIC SITE CONDITIONS AND TO MEET LOCAL REGULATIONS AND CODES. SUMMIT IS NOT RESPONSIBLE FOR THE DESIGN OR ENGINEERING FOR ANY PROJECT.

## RBFS R VALUE

OUTSIDE AIR FILM	0.17
4 1/8" BRICK	.44
3 1/2" POLYSTYRENE	14.60
AIR SPACE	0
1/2" DRYWALL	.45
INSIDE AIR FILM	.68

---

TOTAL R= 16.34

---

U= .06

RBFS IS A PROVEN WALL SYSTEM AND WILL PROVIDE ECONOMY, FLEXIBILITY, ENERGY EFFICIENCY AND SALEABILITY.

### AVAILABLE IN:

326GG COTTONWOOD	379GP CHERRY BLOOM
417B MONTGOMERY	576GG LONDON MIST
684B SAVANNAH	

**SUMMIT BRICK & TILE CO.**  
FINEST QUALITY SINCE 1902